



Front Elevation

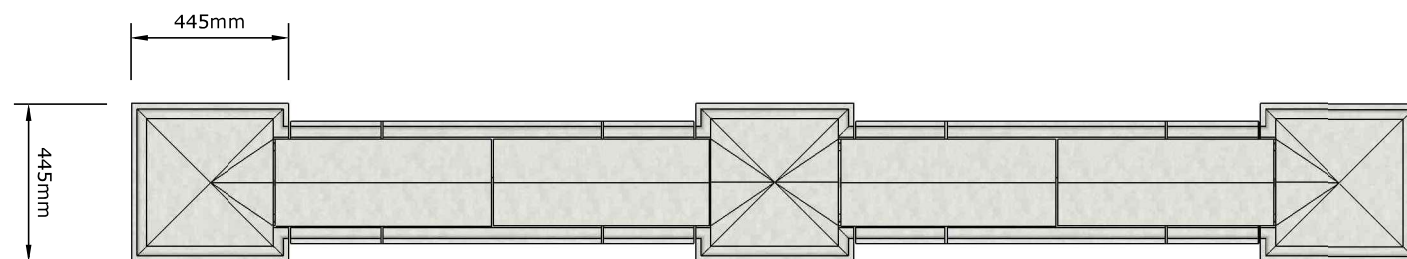


Plan

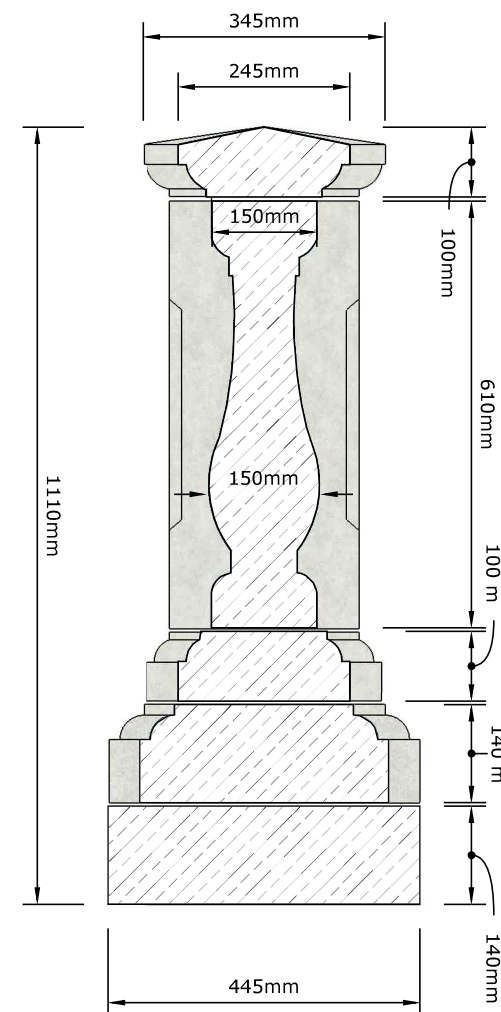


Section

TITLE: Standard Balustrade to comply with building regs


© Richman Brick & Stone not to be copied or used without prior consent

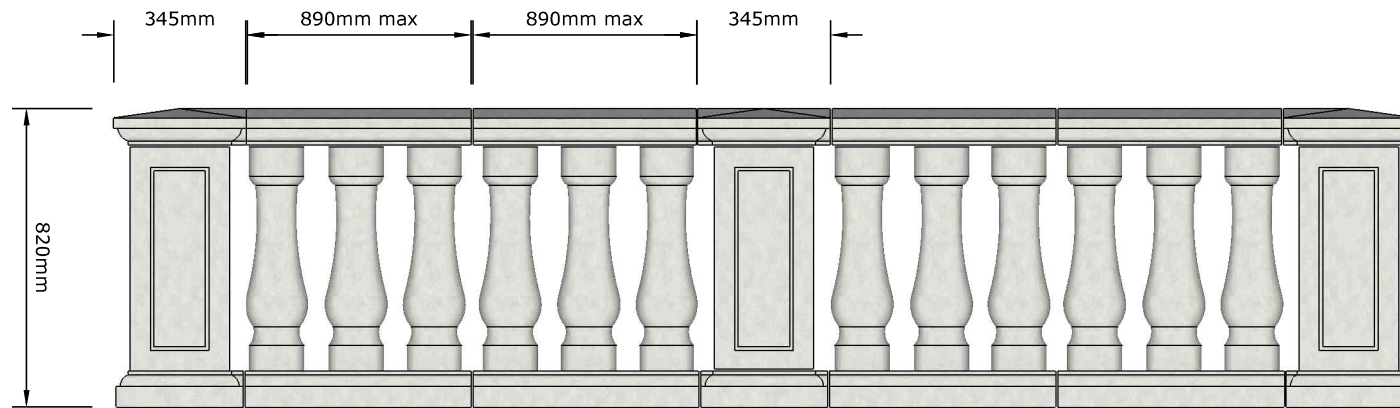

Front Elevation

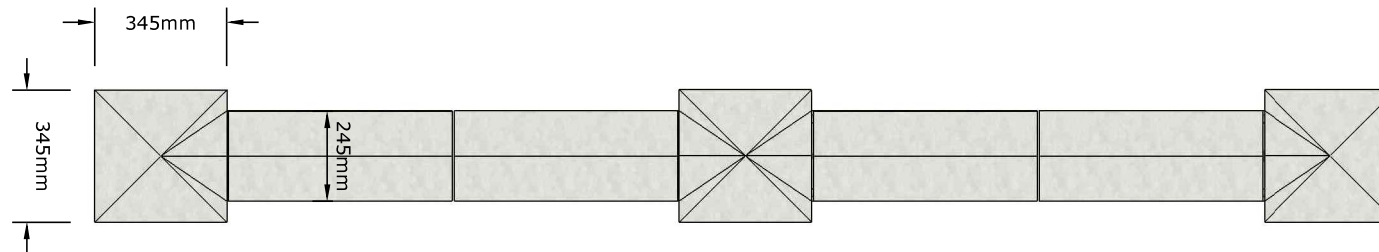

Plan

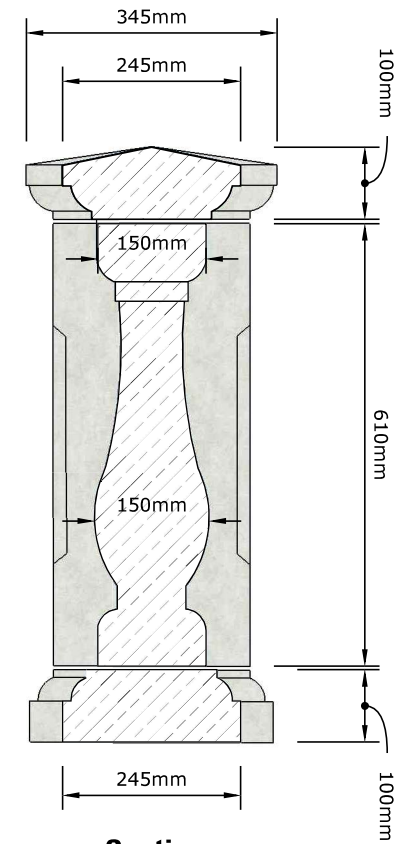

Section

TITLE: Standard Balustrade

© Richman Brick & Stone not to be copied or used with out prior consent